


ACCESS: FOR UNLOADING LARGE SCALE WORKS, CLOSEST CURB SIDE PARKING IS AT 7th ST. ENTRANCE
 7th ST. ENTRANCE DOORS: 95" x 64" CLEAR
 WALNUT ST. ENTRANCE DOORS: 95" x 72" CLEAR


FINISHES: GLASS EXTERIOR WALLS
 KASOTA STONE AND BRICK INTERIOR WALL AS NOTED ON PLAN.
 POLISHED GREEN SLATE FLOOR w/ 24" SLATE BASE.
 ROUND, GREY METAL COLUMN COVERS w/ 24" SLATE BASE.


.5 SINGLE POWER OUTLETS AS LOCATED ON PLAN

Upper Level Floor Plan
 Alice F. and Harris K. Weston Art Gallery

 


SCALE: 1" = 10'-0"

 

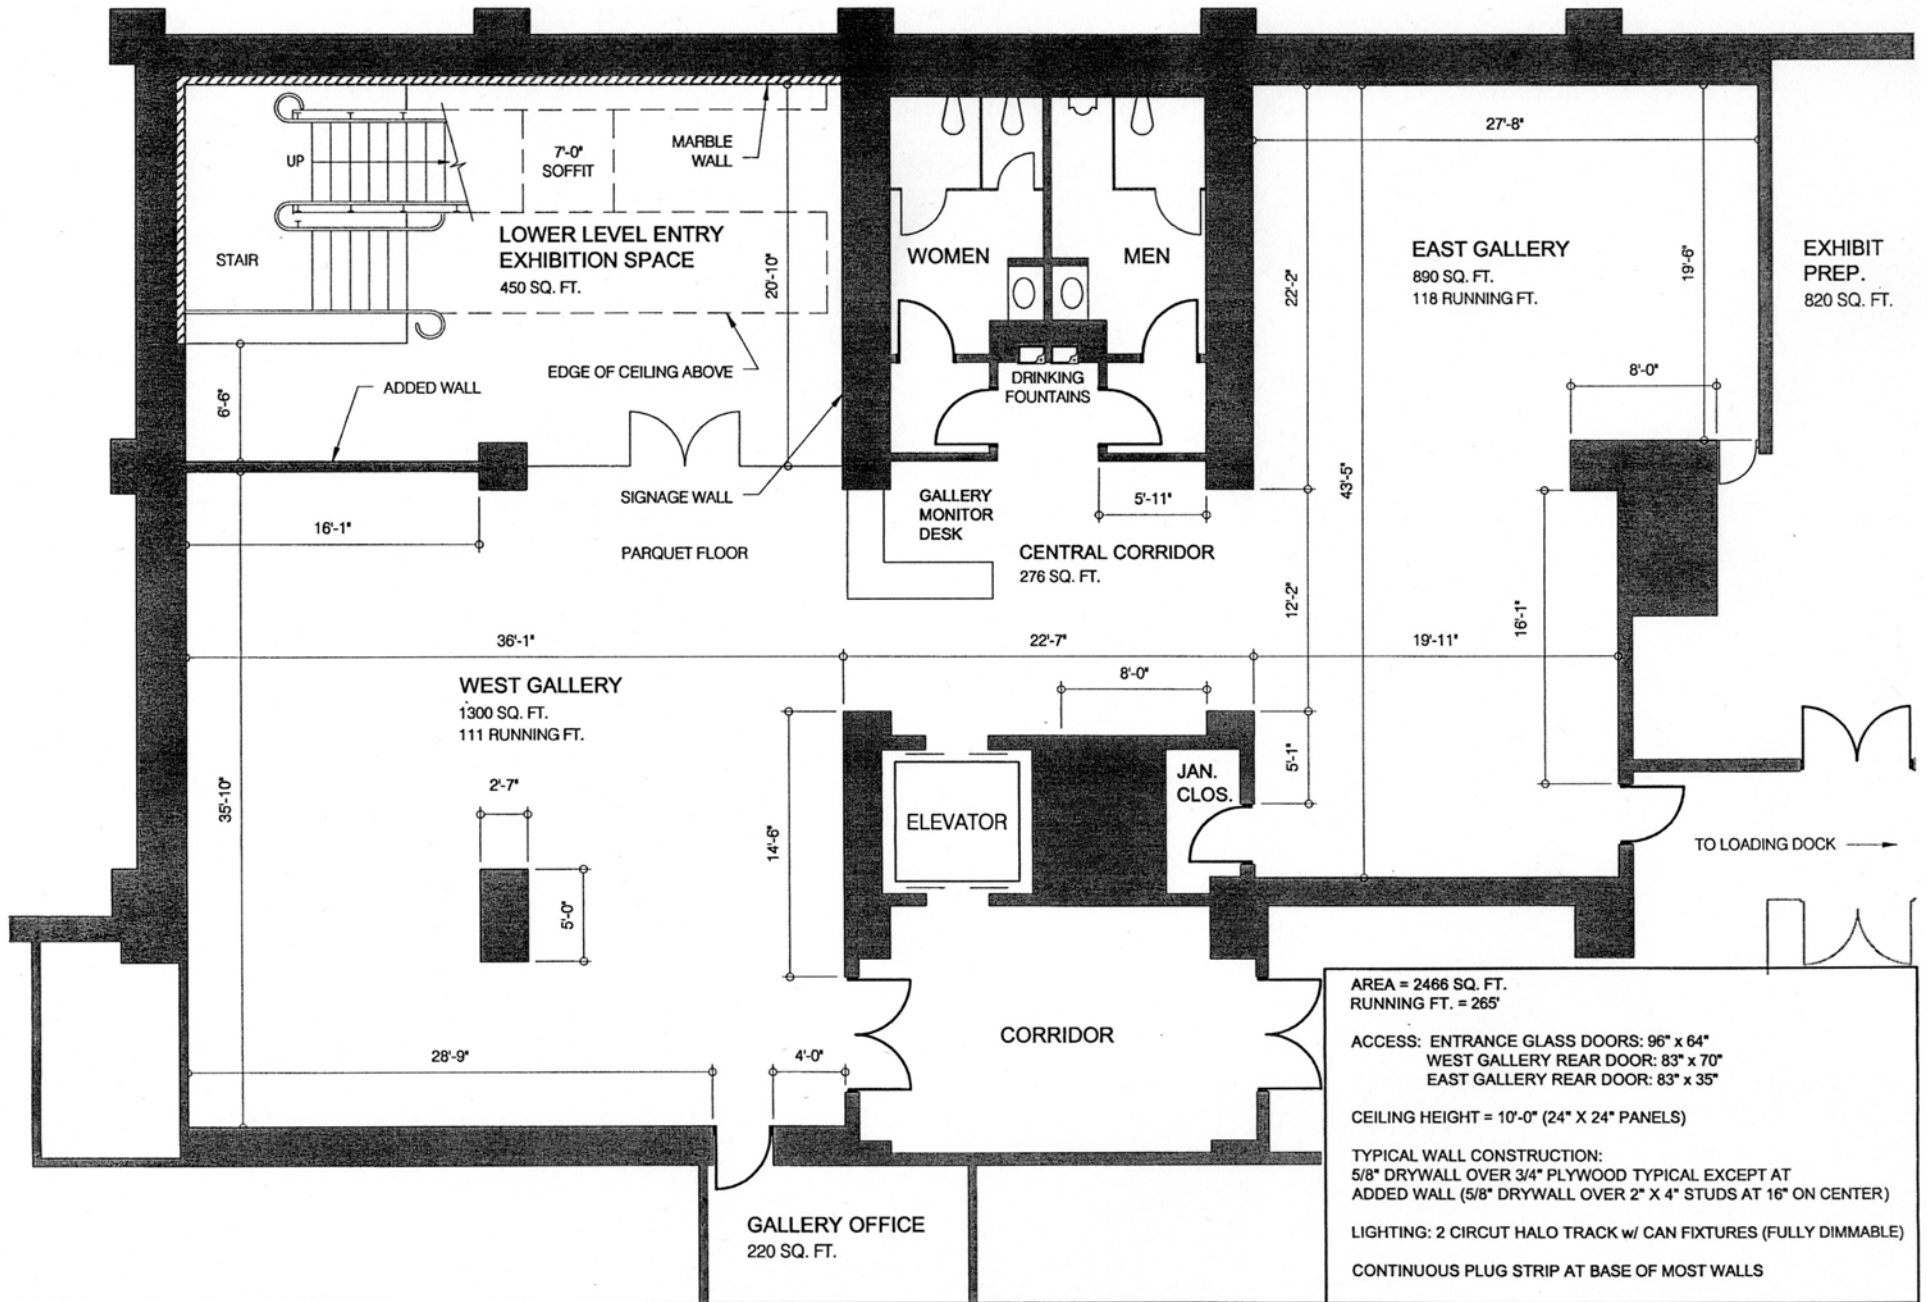

Lower Level Floor Plan

Alice F. and Harris K. Weston Art Gallery

 

SCALE: 1" = 10'-0"

